

OPEN LAND


TRI DEVI PUBLIC SCHOOL  
Golpur - Sultanpur (U.P.)

SAVITRI DEVI PUBLIC SCHOOL  
Paliya Golpur - Sultanpur (U.P.)

MANAGER

*M. Singh*

PRINCIPAL  
*(Signature)*

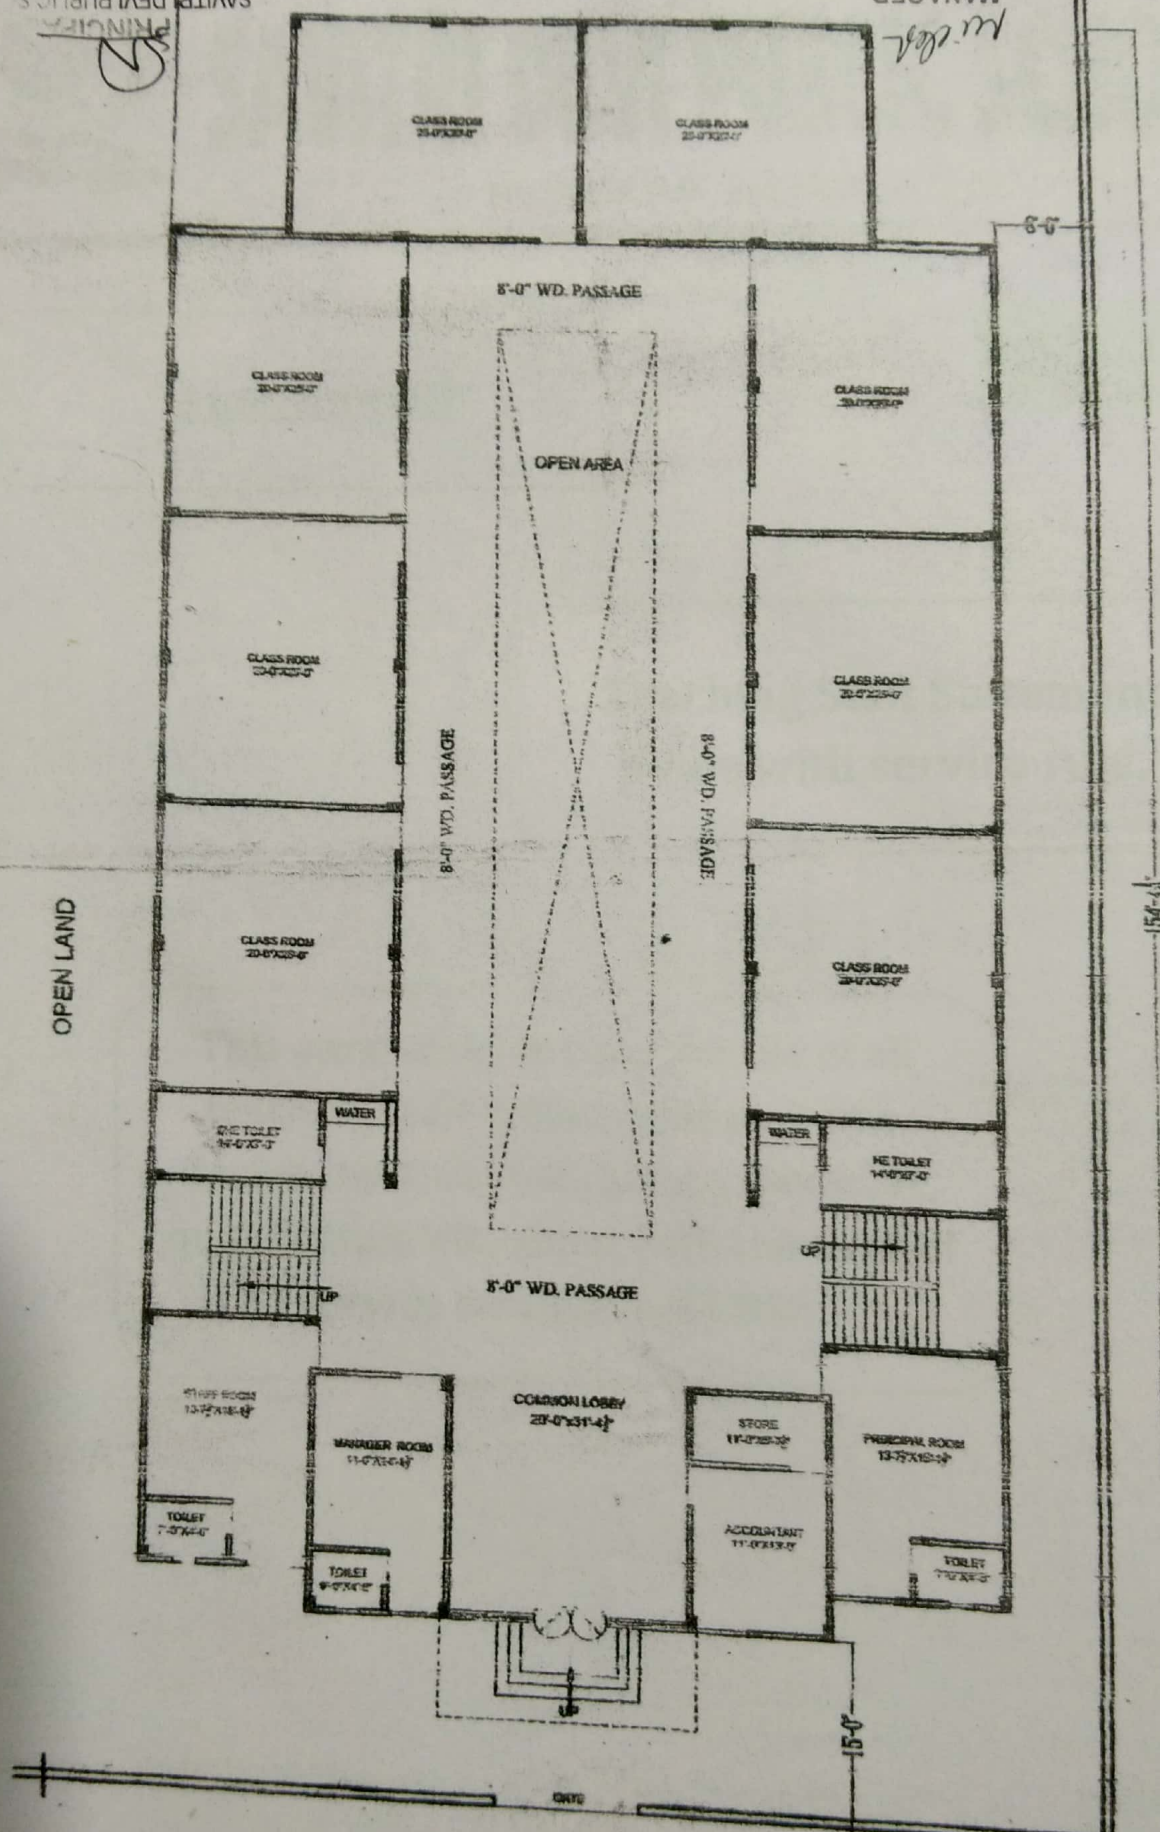

GROUND FLOOR PLAN

*map*

SAVITRI DEVI PUBLIC SCHOOL  
Paliya Golpur-Sultanpur (U.P.)

PRINCIPAL


OPEN LAND

9-61

SAVITRI DEVI PUBLIC SCHOOL  
Golpur-Sultanpur (U.P.)

MANAGER

*M. Singh*

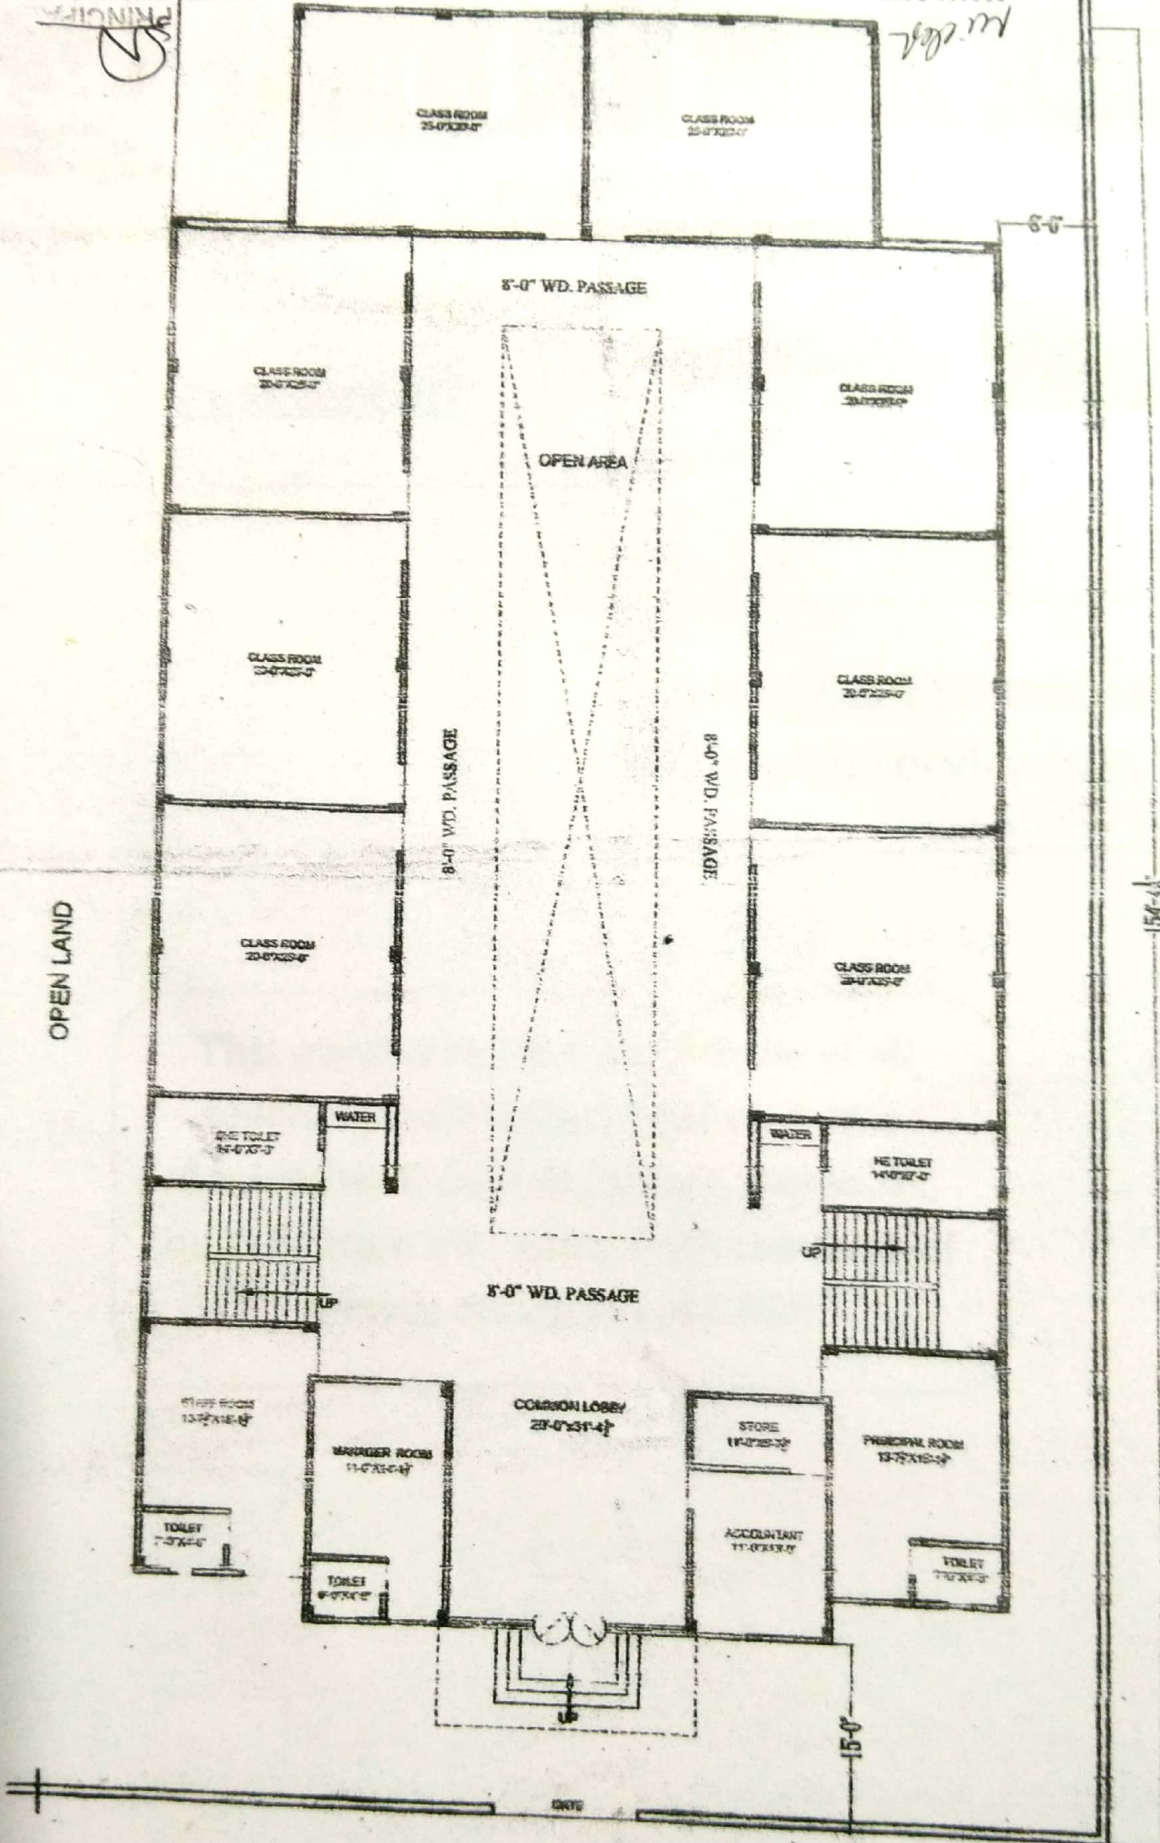

OPEN LAND

15'-4"

GROUND FLOOR PLAN

*daw*